



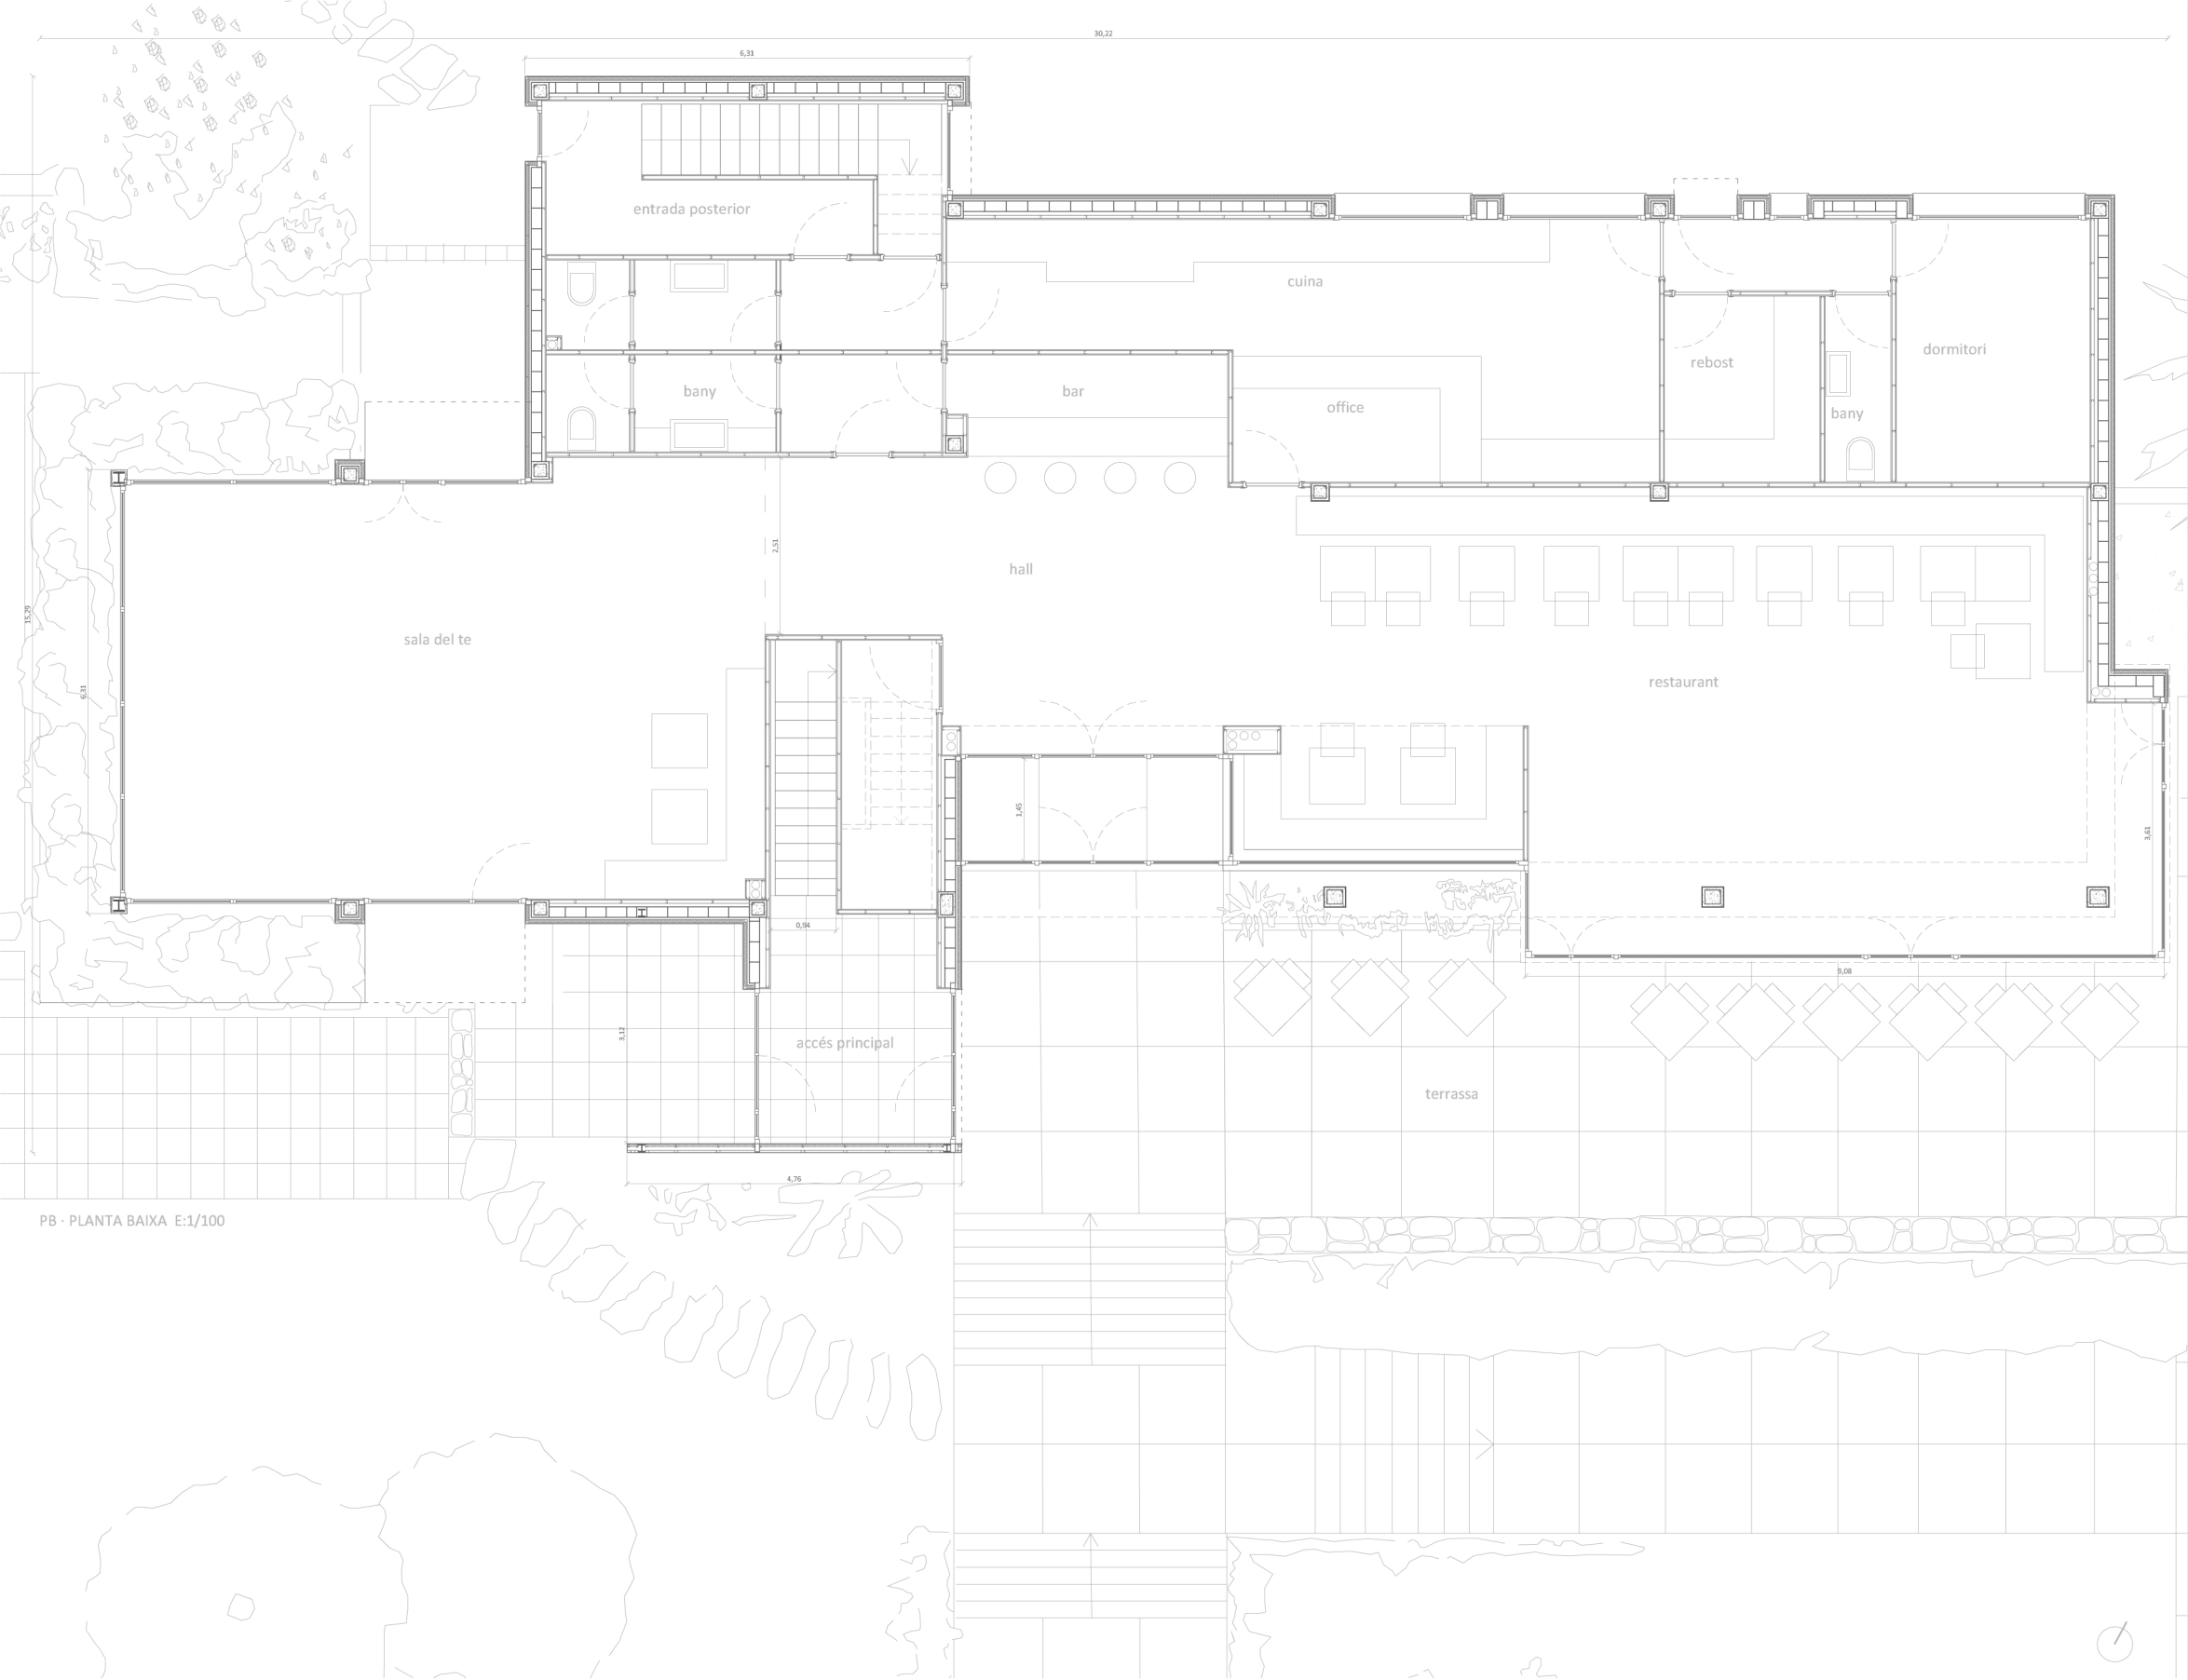


PB · PLANTA BAIXA E:1/100

SUPERFÍCIES DE LA PLANTA BAIXA			
entrada posterior	12.50m ²	cuina	24.65m ²
sala de te	54.55m ²	office	6.38m ²
banys	15.26m ²	rebot	6.02m ²
bar	5.64m ²	bany privat	2.43m ²
hall d'entrada	28.35m ²	hab. polivalent	10.37m ²
accés principal	8.56m ²	terrassa exterior	68.04m ²
restaurant	79.06m ²		

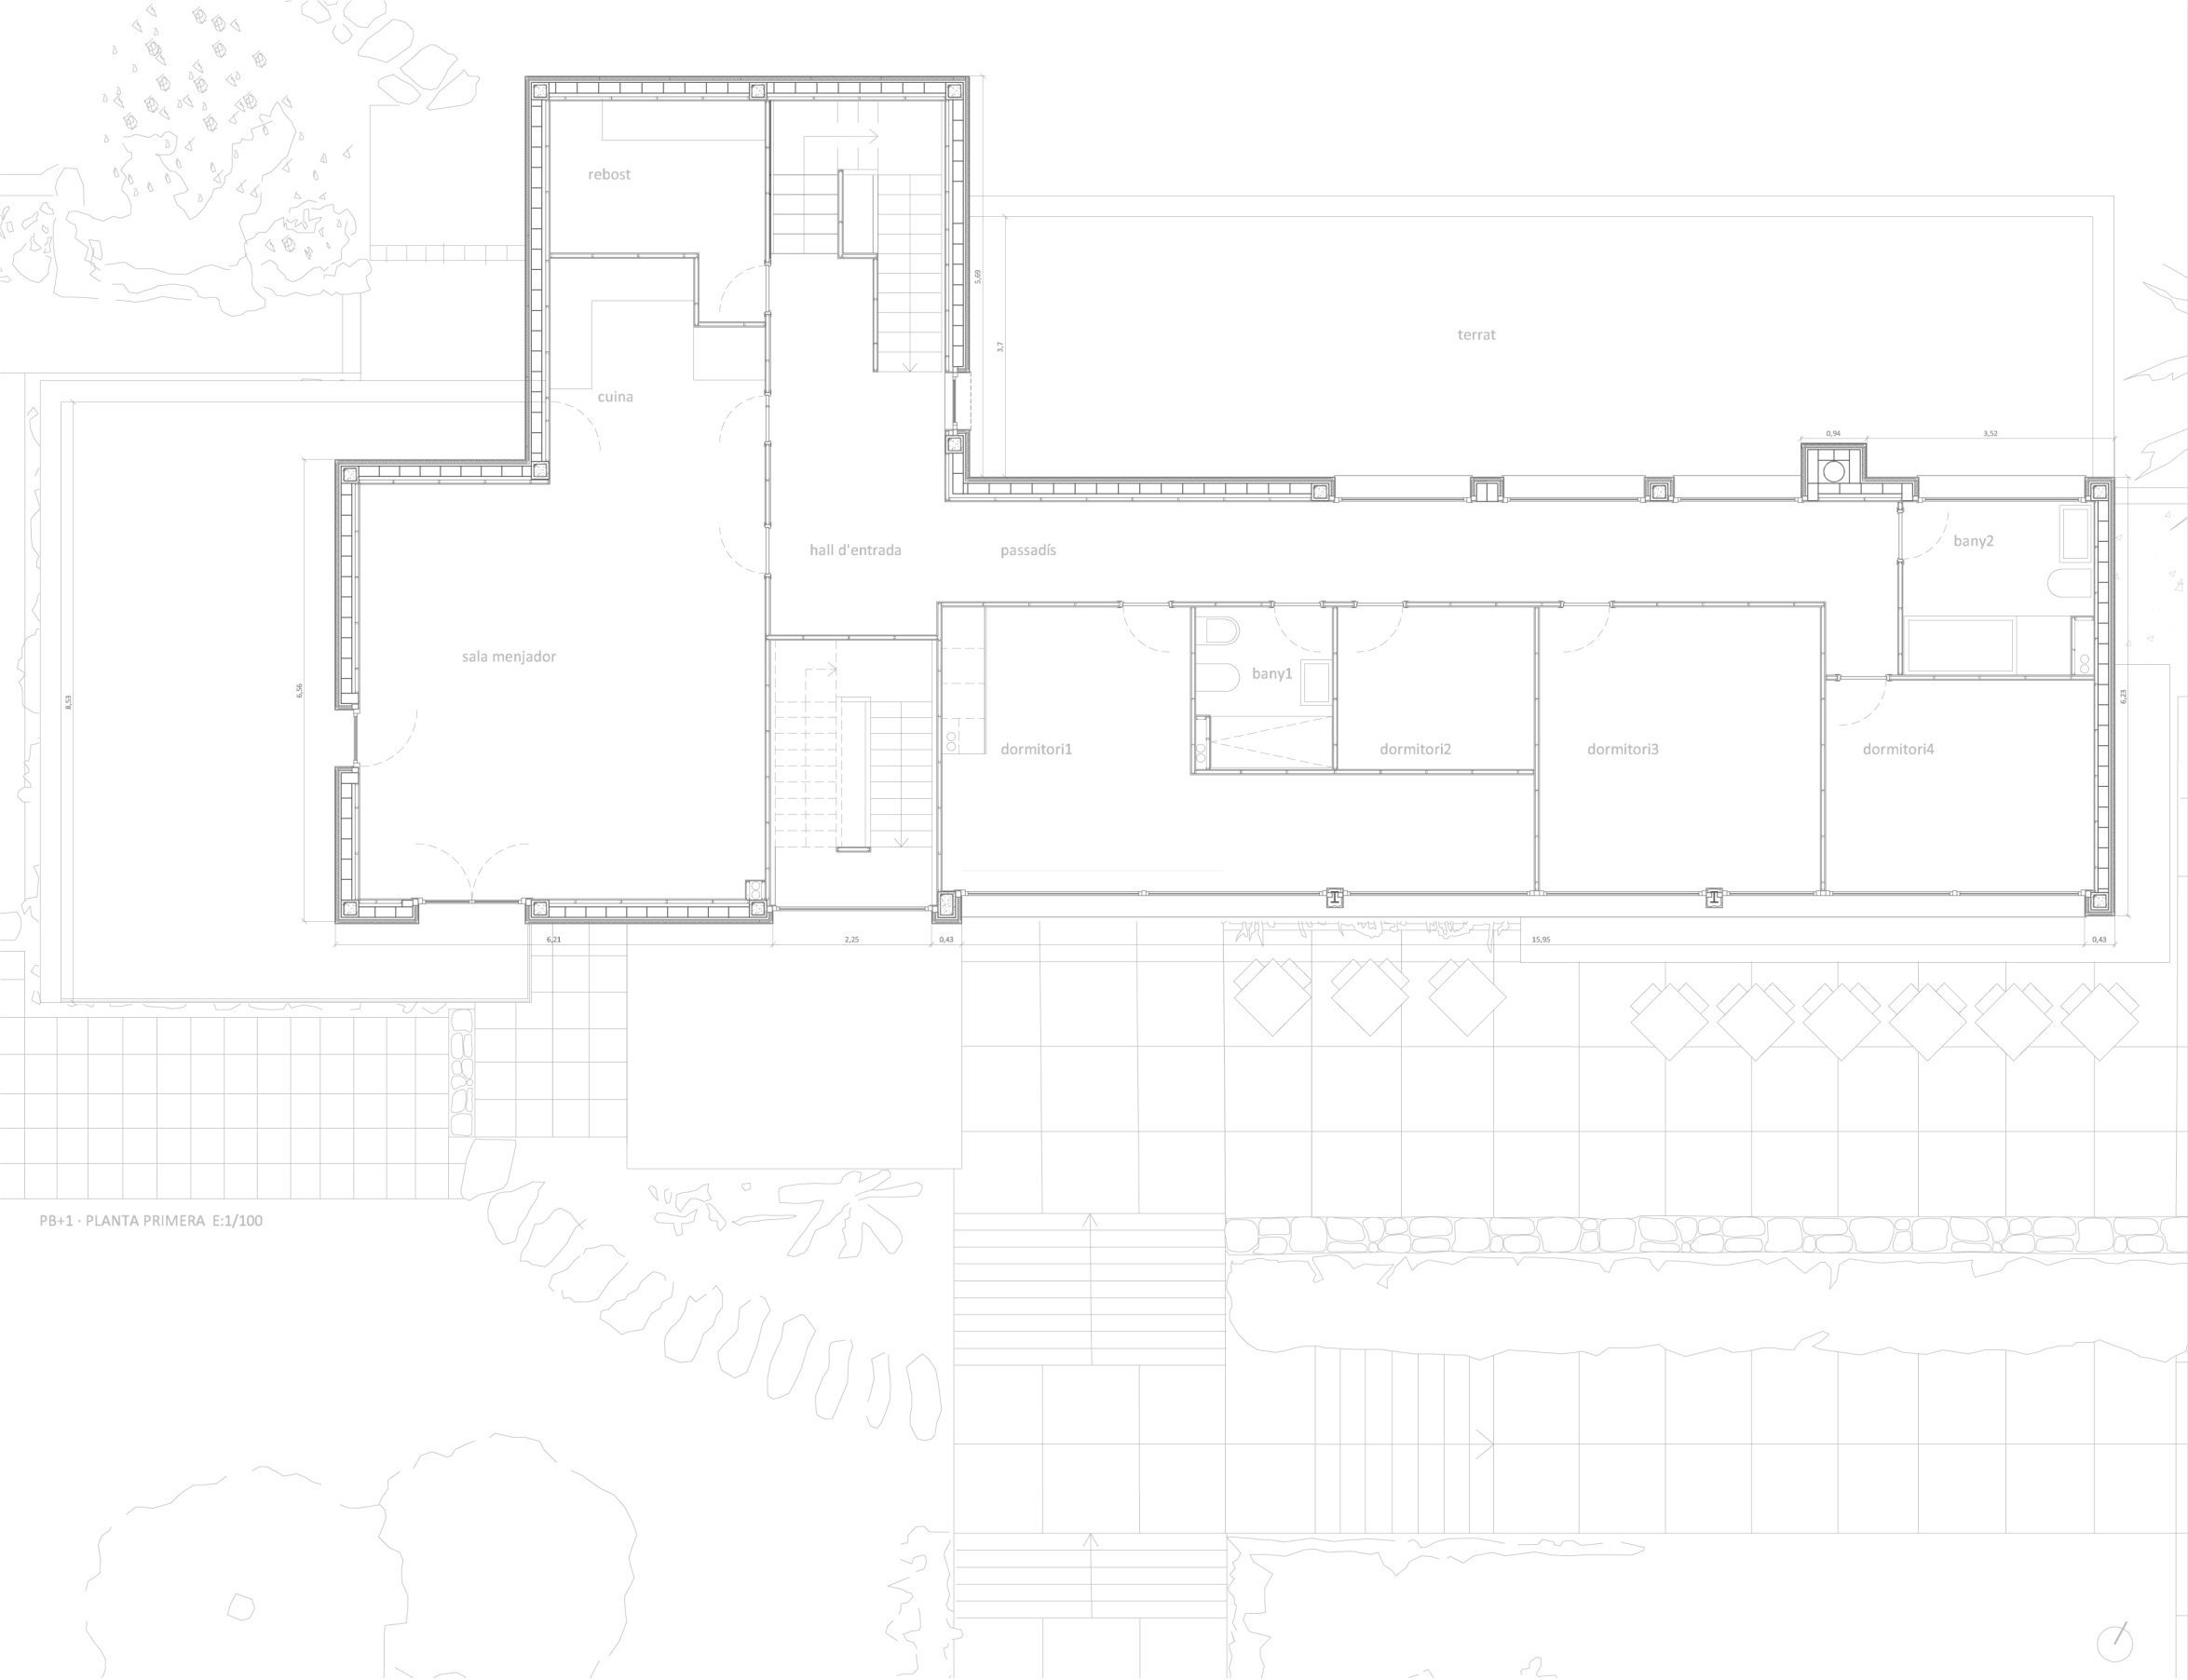

PB+1 · PLANTA PRIMERA E:1/100

SUPERFÍCIES DE LA PLANTA PRIMERA			
sala menjador	34.71m ²	bany 1	4.41m ²
cuina	8.83m ²	dormitori 1	22.61m ²
rebot	7.74m ²	dormitori 2	6.33m ²
terrat	58.30m ²	dormitori 3	15.71m ²
hall d'entrada	23.64m ²	dormitori 4	11.76m ²
passadís	14.61m ²	bany 2	6.73m ²

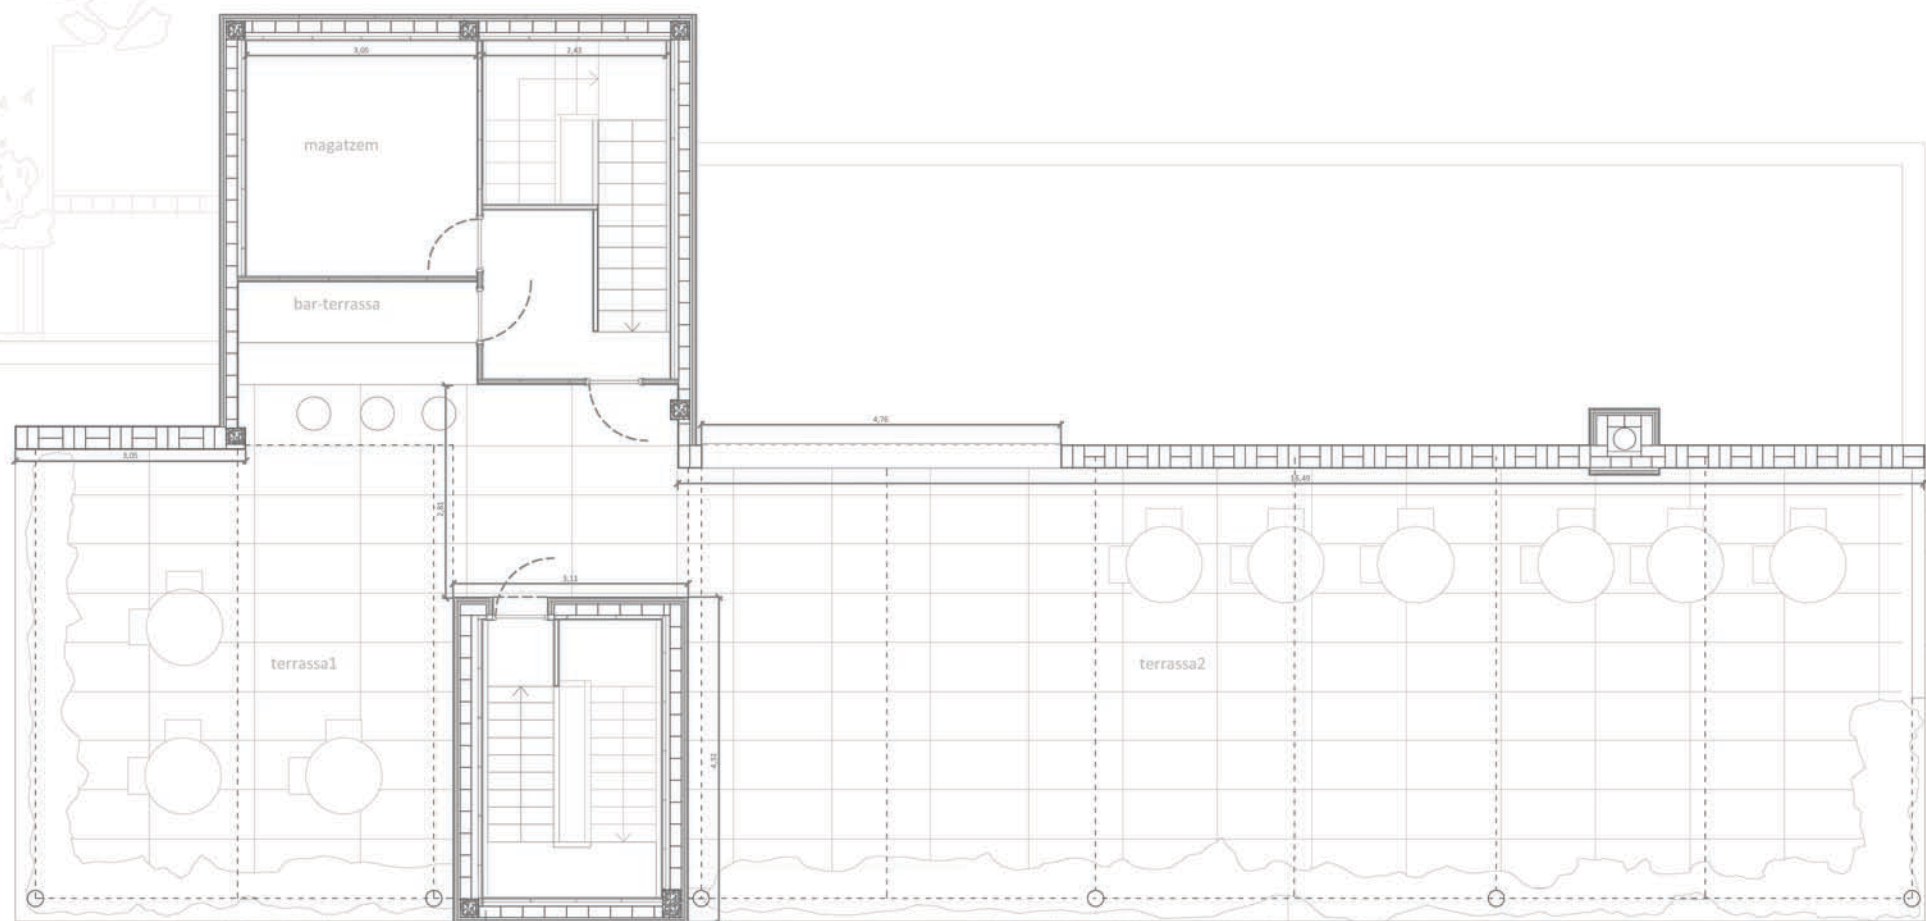

PB+2 - PLANTA SEGONA E:1/100

SUPERFÍCIES DE LA PLANTA SEGONA	
terrasa 1	32.56m ²
bar terrassa	4.30m ²
magatzem	9.55m ²
terrasa 2	90.90m ²

